


PERMANENT FOREST CONSERVATION EASEMENT SIGNAGE

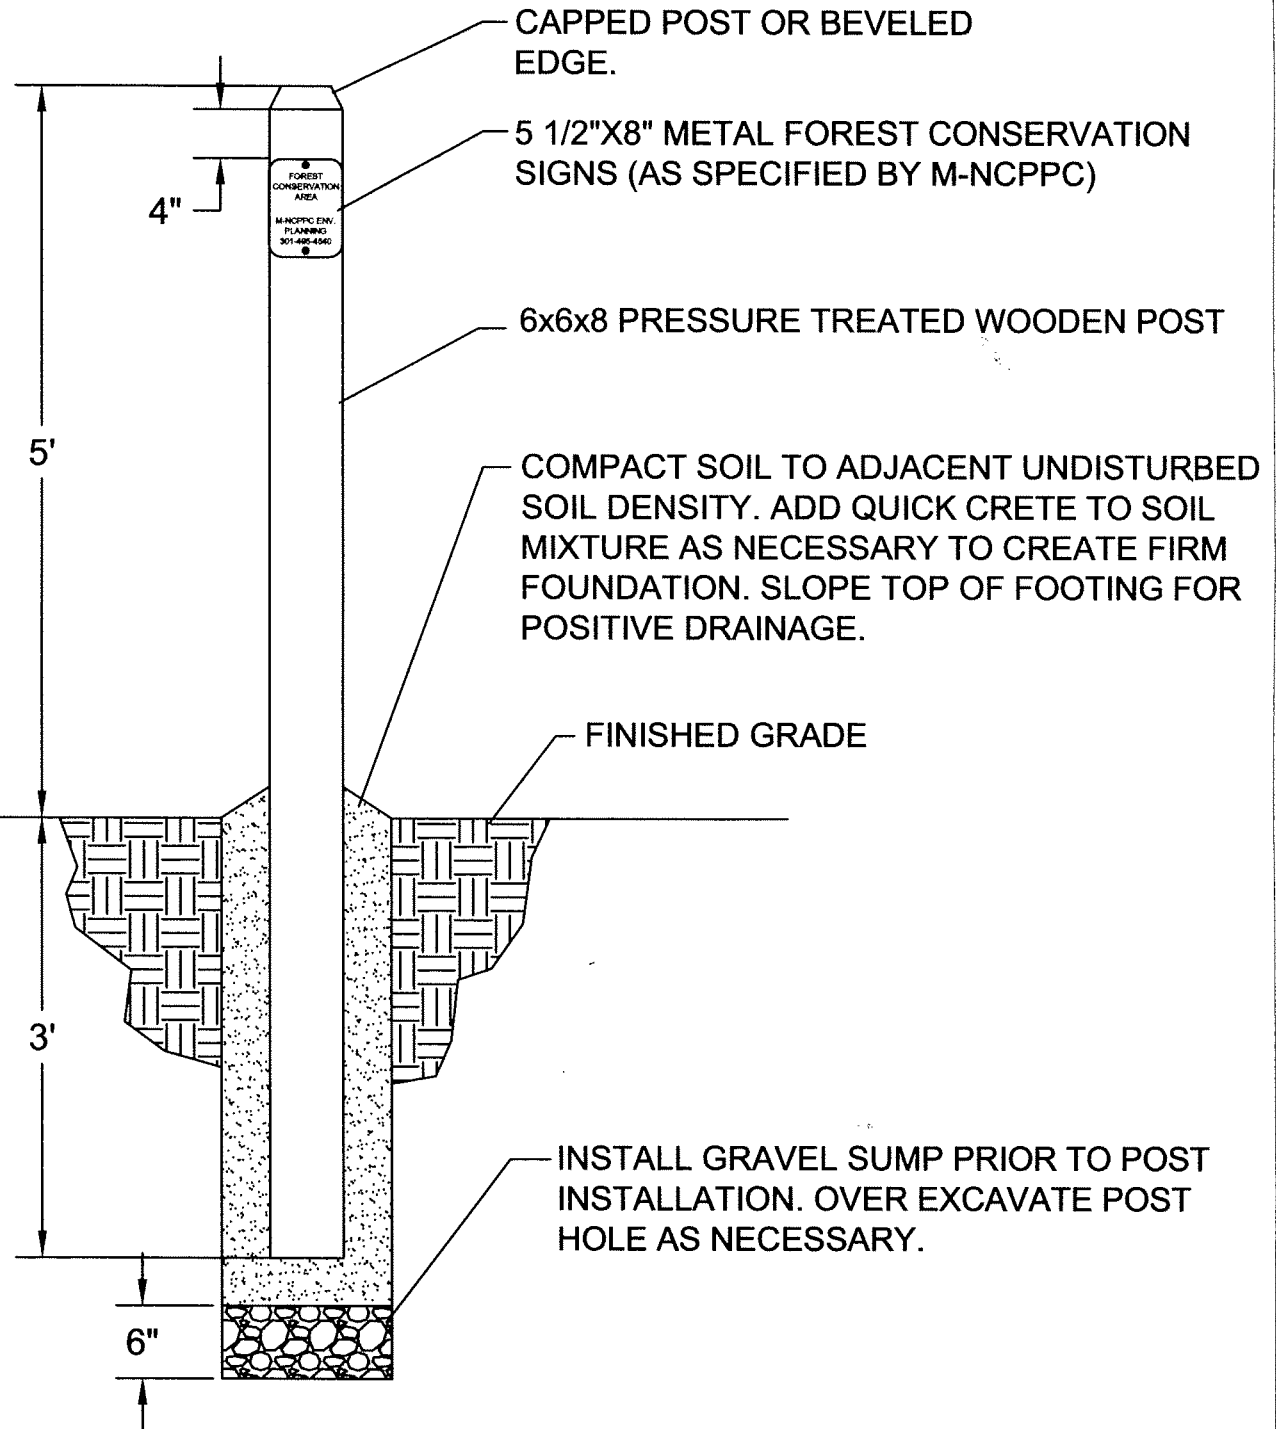

NOTES:

POST TO BE INSTALLED IN A VERTICALLY PLUMB POSITION.

ALL WOOD SHALL BE PRESSURE TREATED SOUTHERN YELLOW PINE OR CEDAR.

ALL FASTENERS SHALL BE STAINLESS STEEL 1-1/2" IN LENGTH.

ALL POSTS TO BE INSTALLED ALONG FOREST CONSERVATION EASEMENT LINE AS SPECIFIED PER APPROVED FINAL FOREST CONSERVATION PLAN OR M-NCPPC FIELD INSPECTOR'S INSTRUCTIONS.