


**Appendix V: MTA drawings**


## EXISTING APEX BUILDING

### Wisconsin Avenue Level Plan

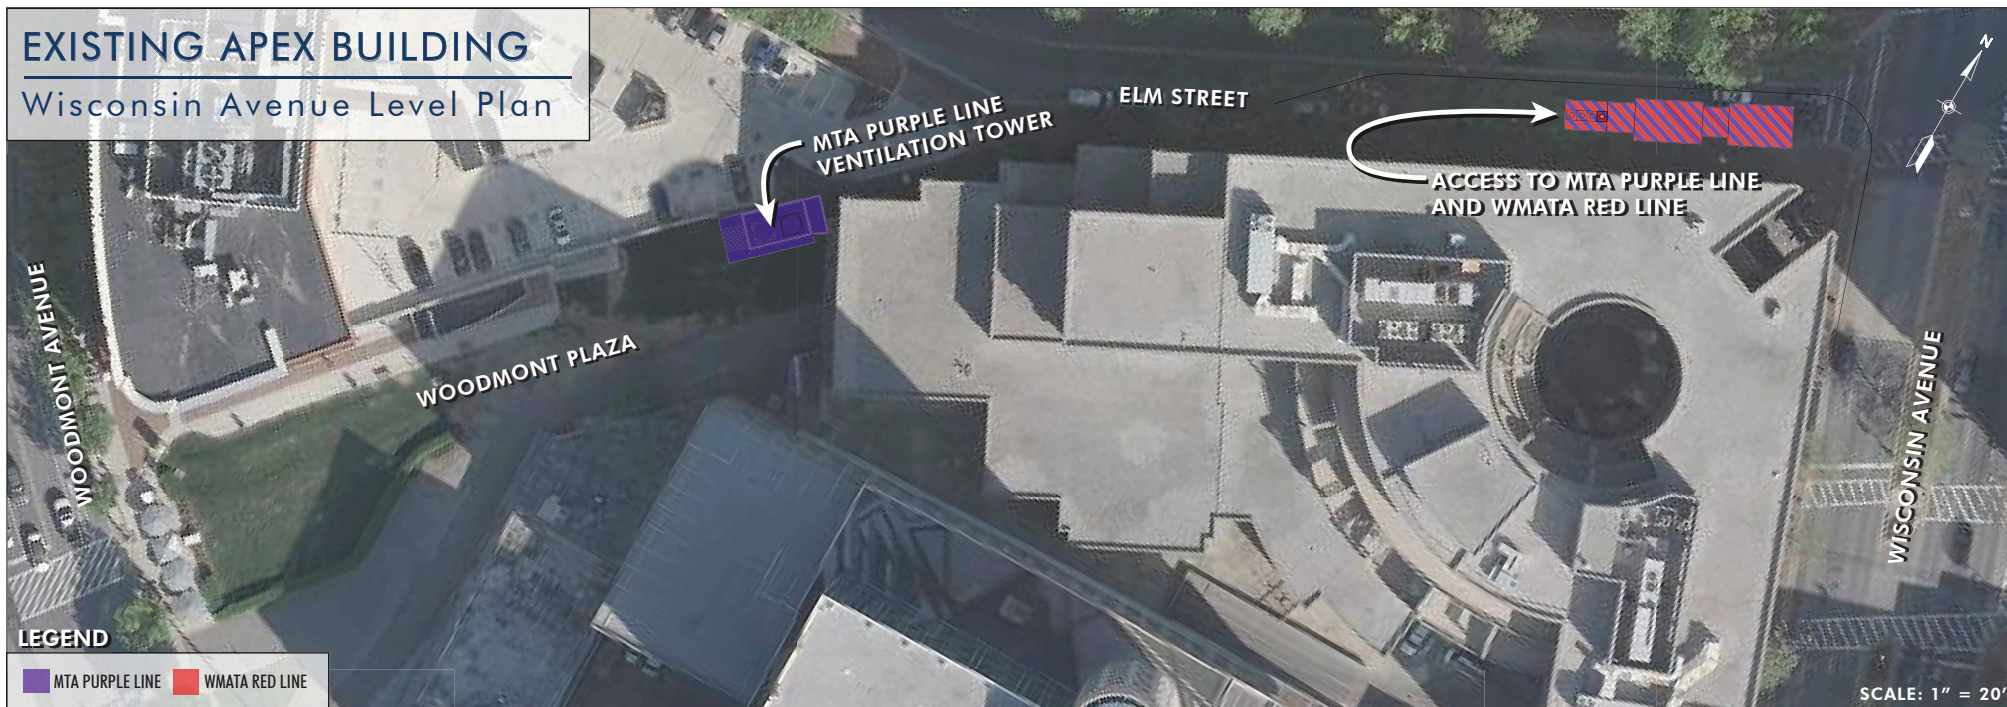


## EXISTING APEX BUILDING

### Purple Line Platform Level Plan

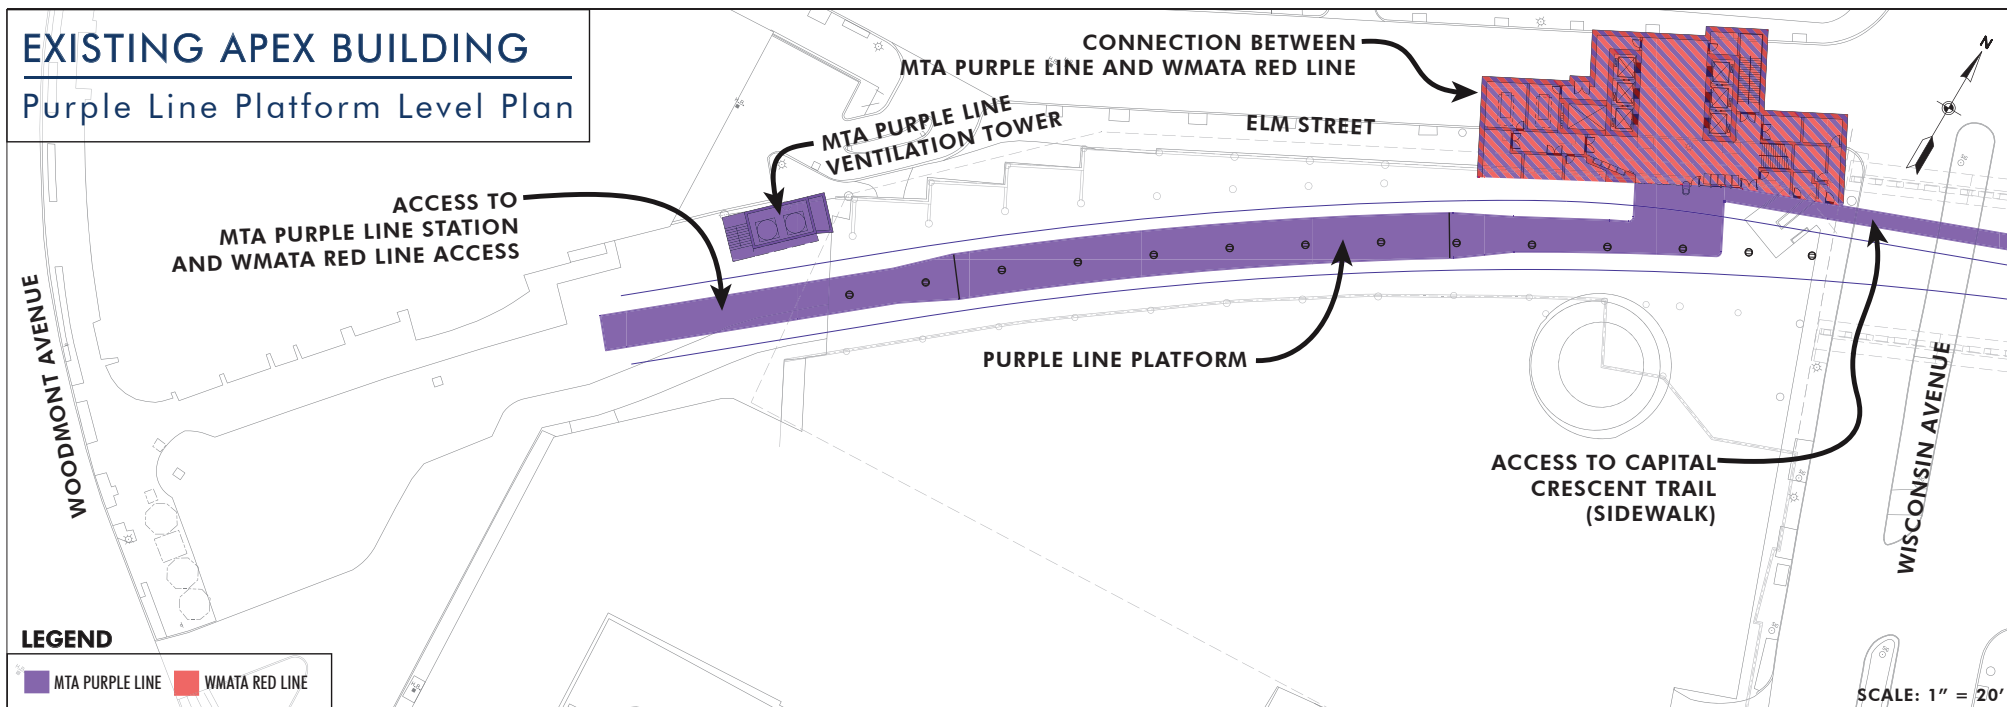


## REDEVELOPED APEX BUILDING

### Wisconsin Avenue Level Plan

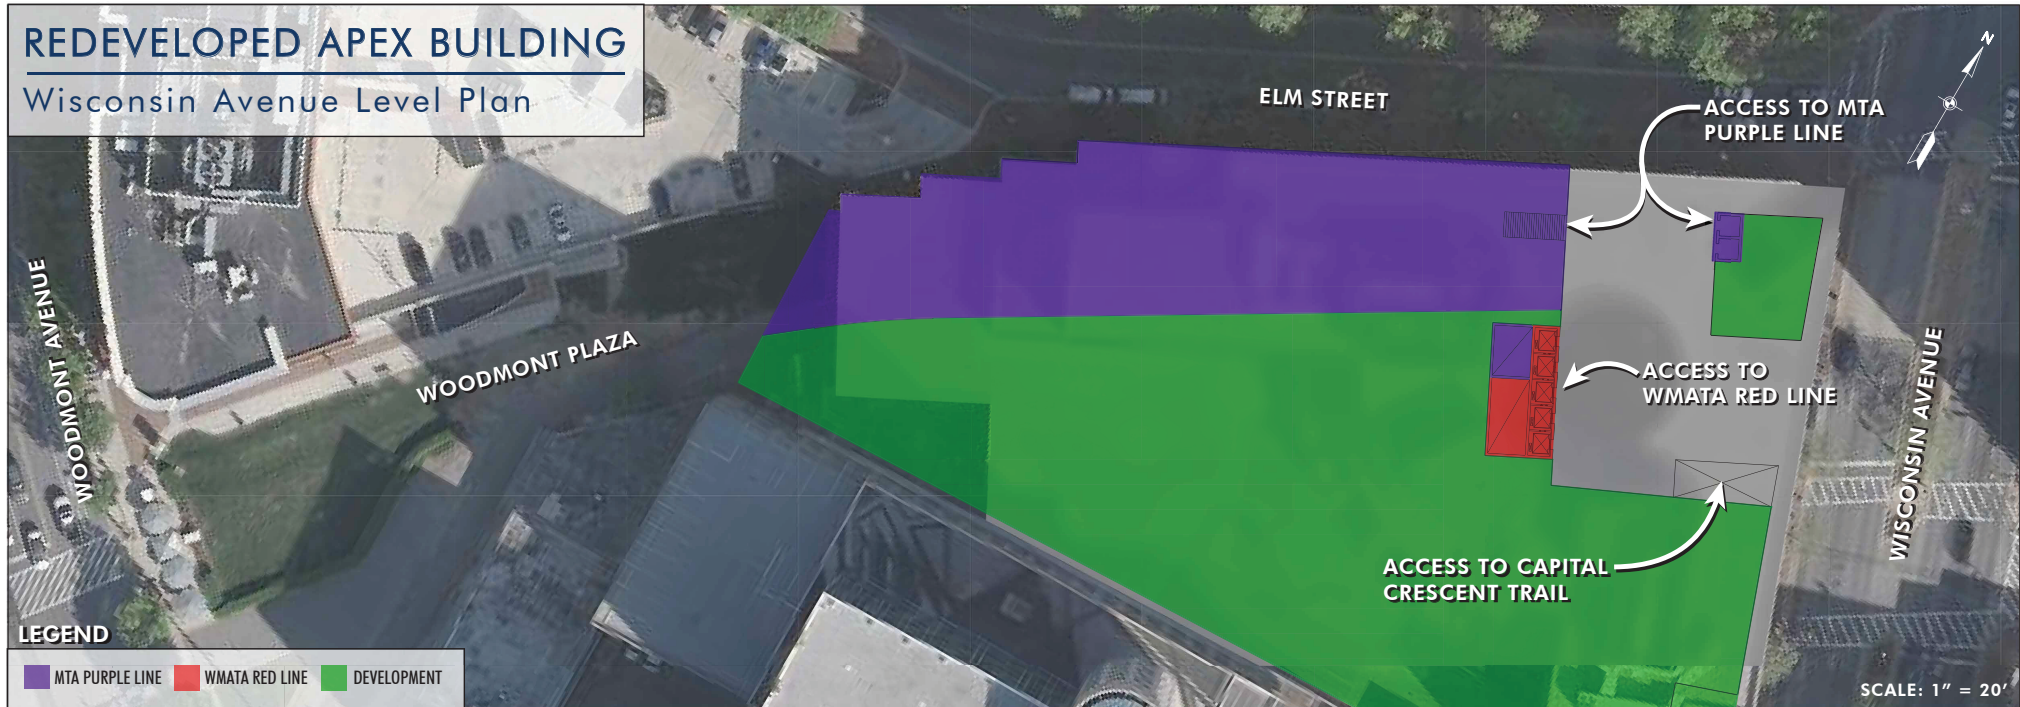



## REDEVELOPED APEX BUILDING

### Purple Line Platform Level Plan

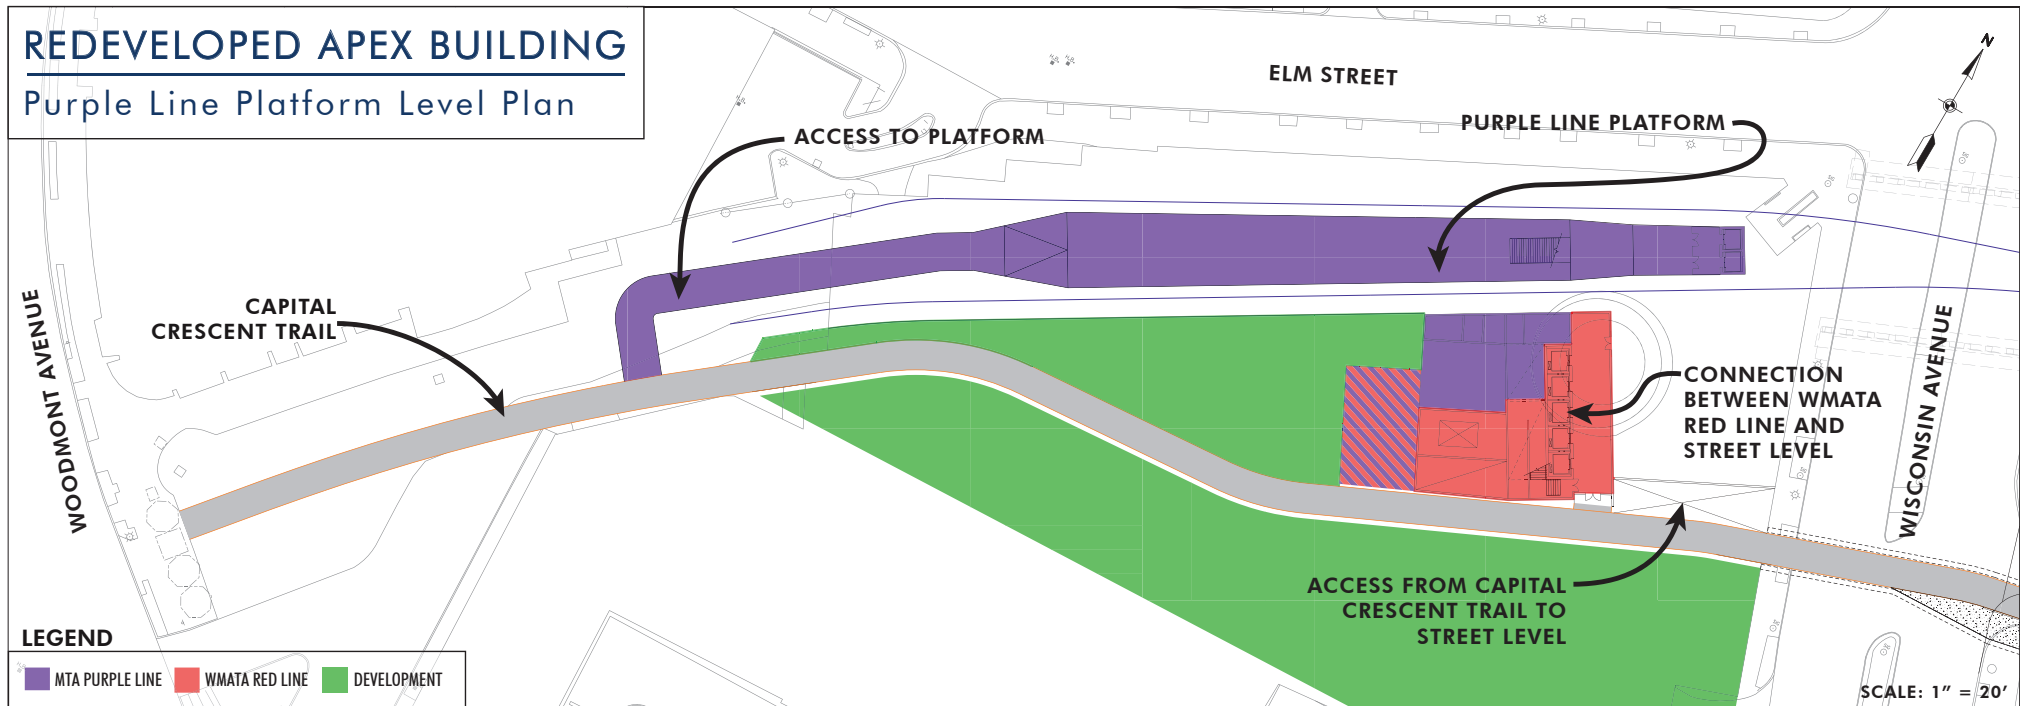




## REDEVELOPED APEX BUILDING

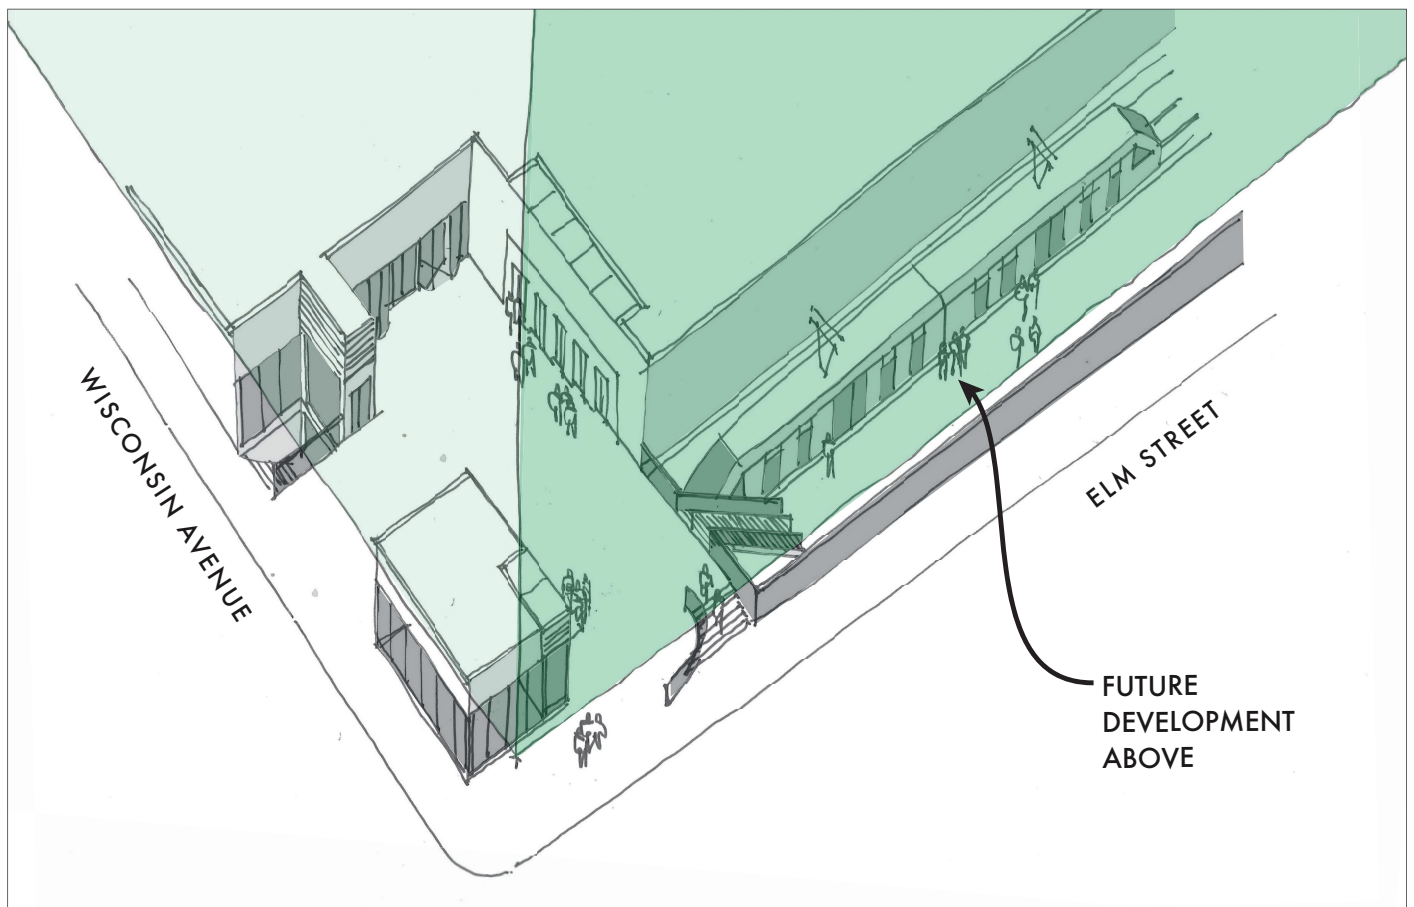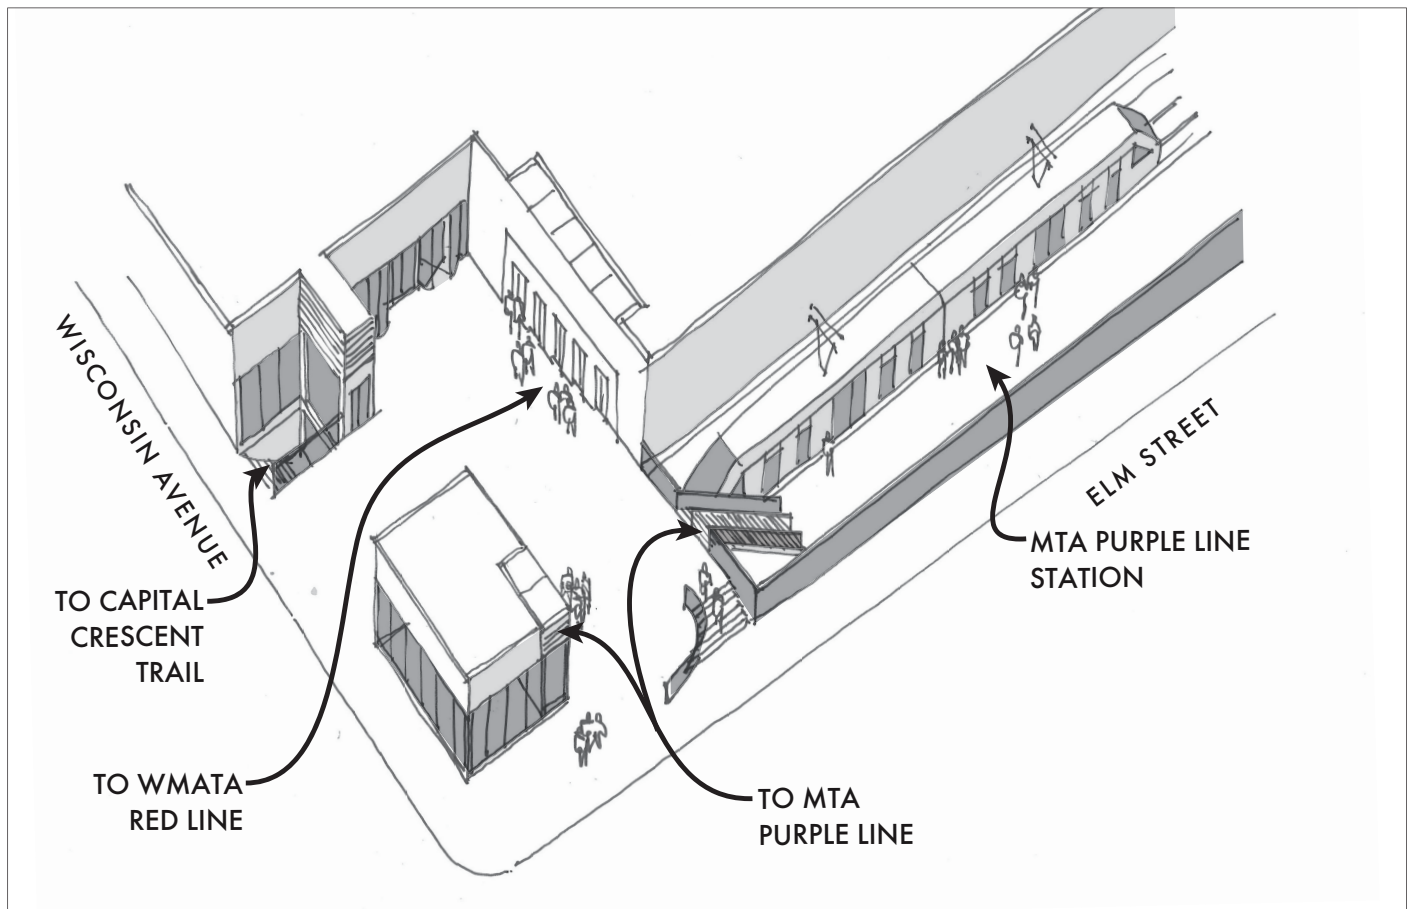



# CAPITAL CRESCENT TRAIL


Without Redevelopment

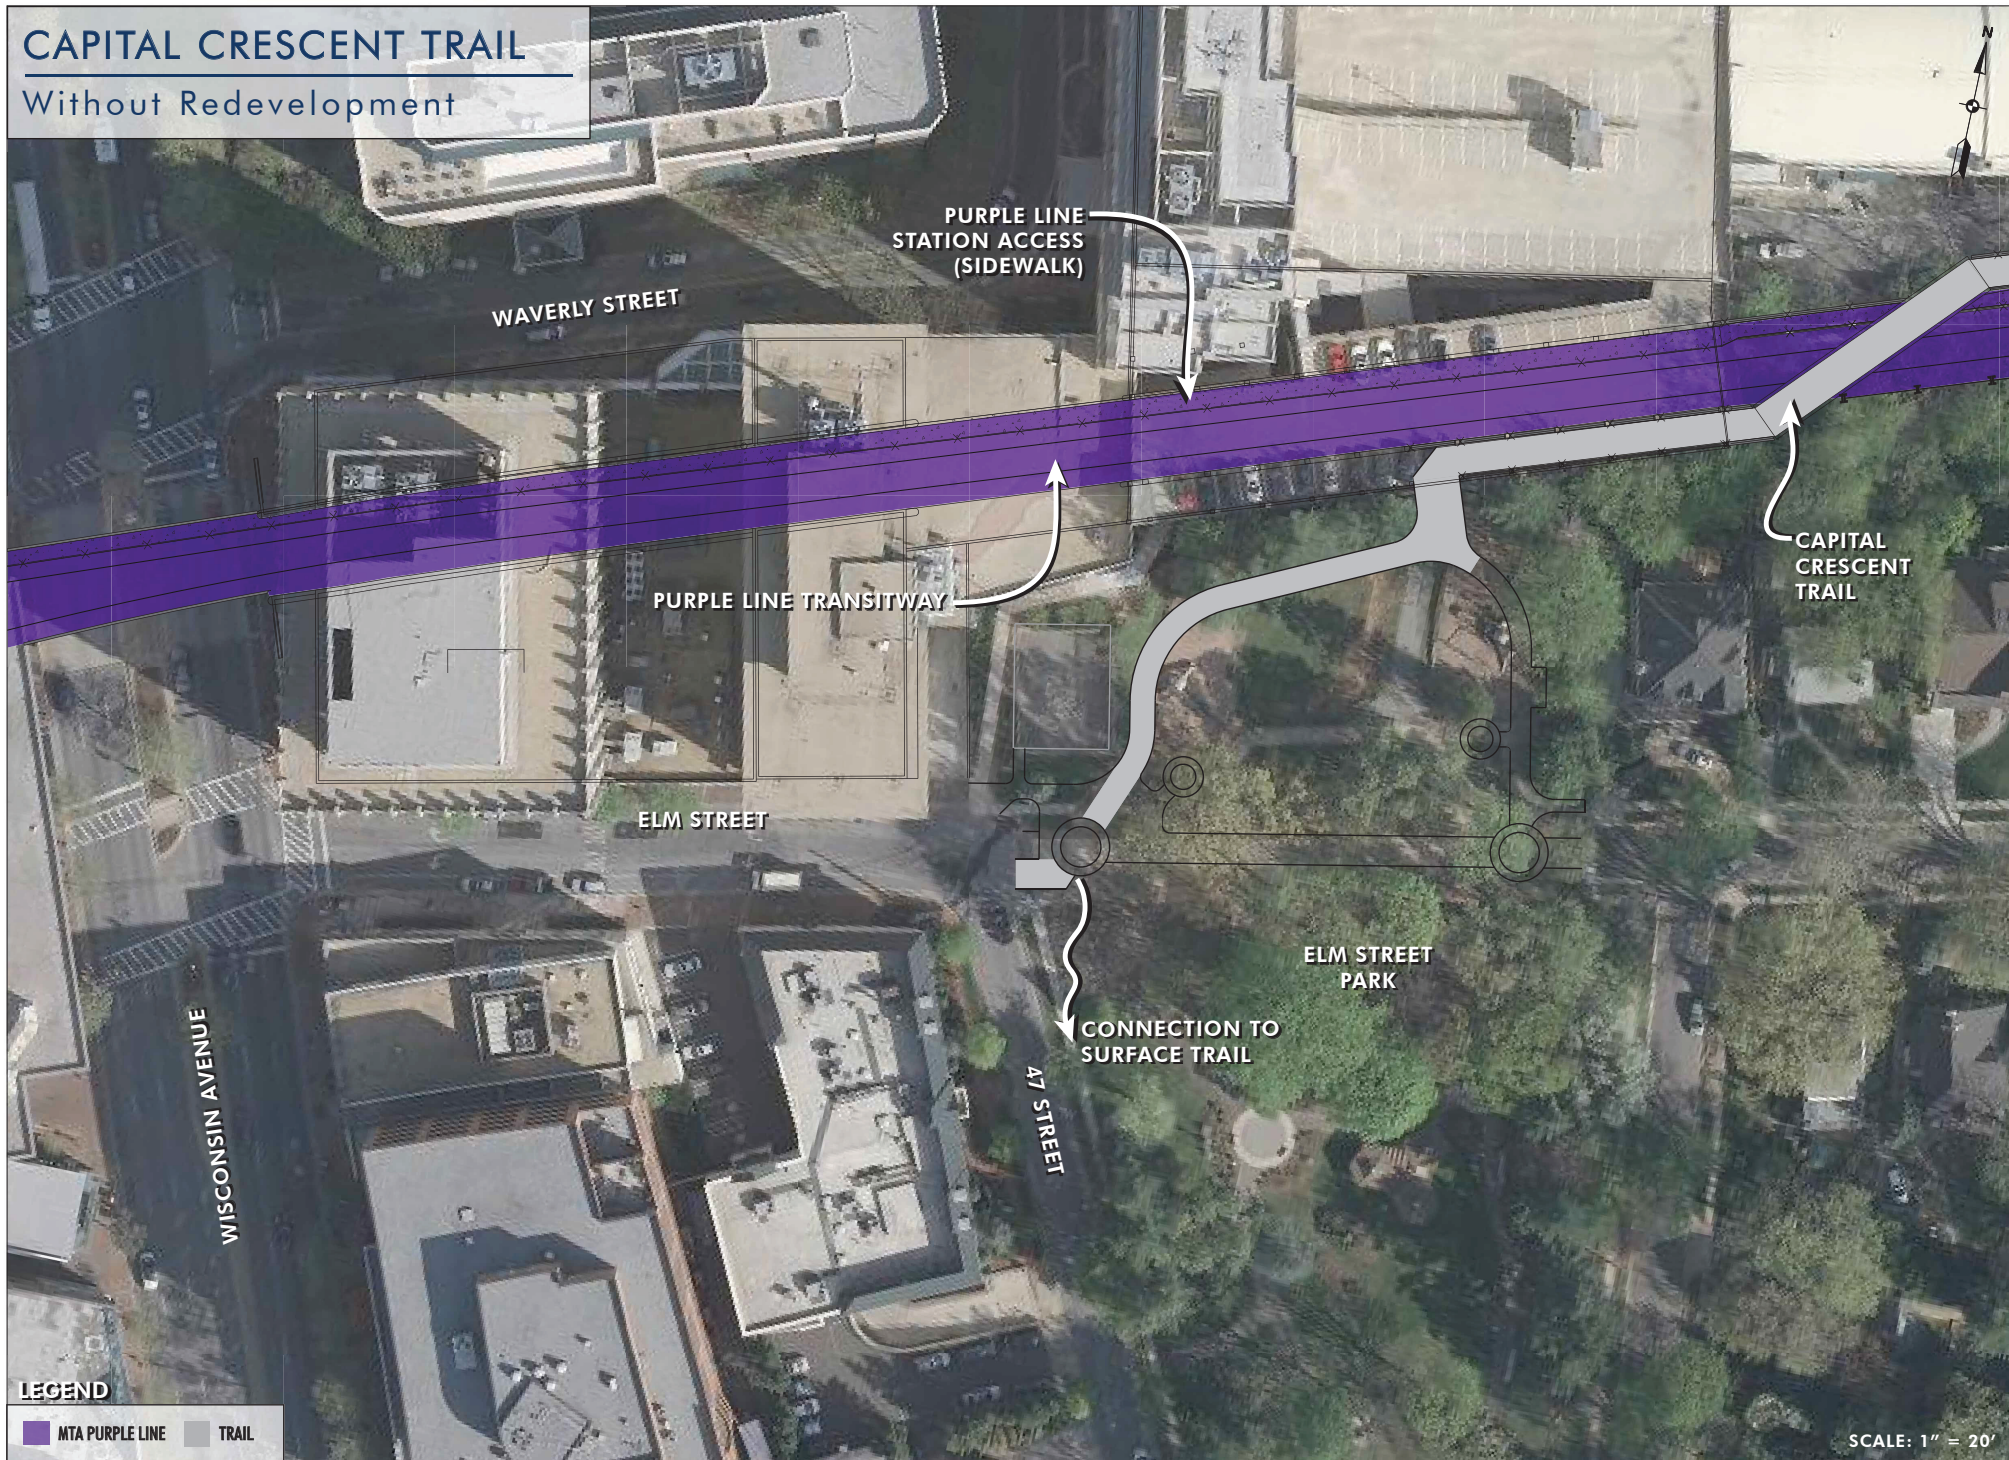



# CAPITAL CRESCENT TRAIL

## Redevelopment Option 1

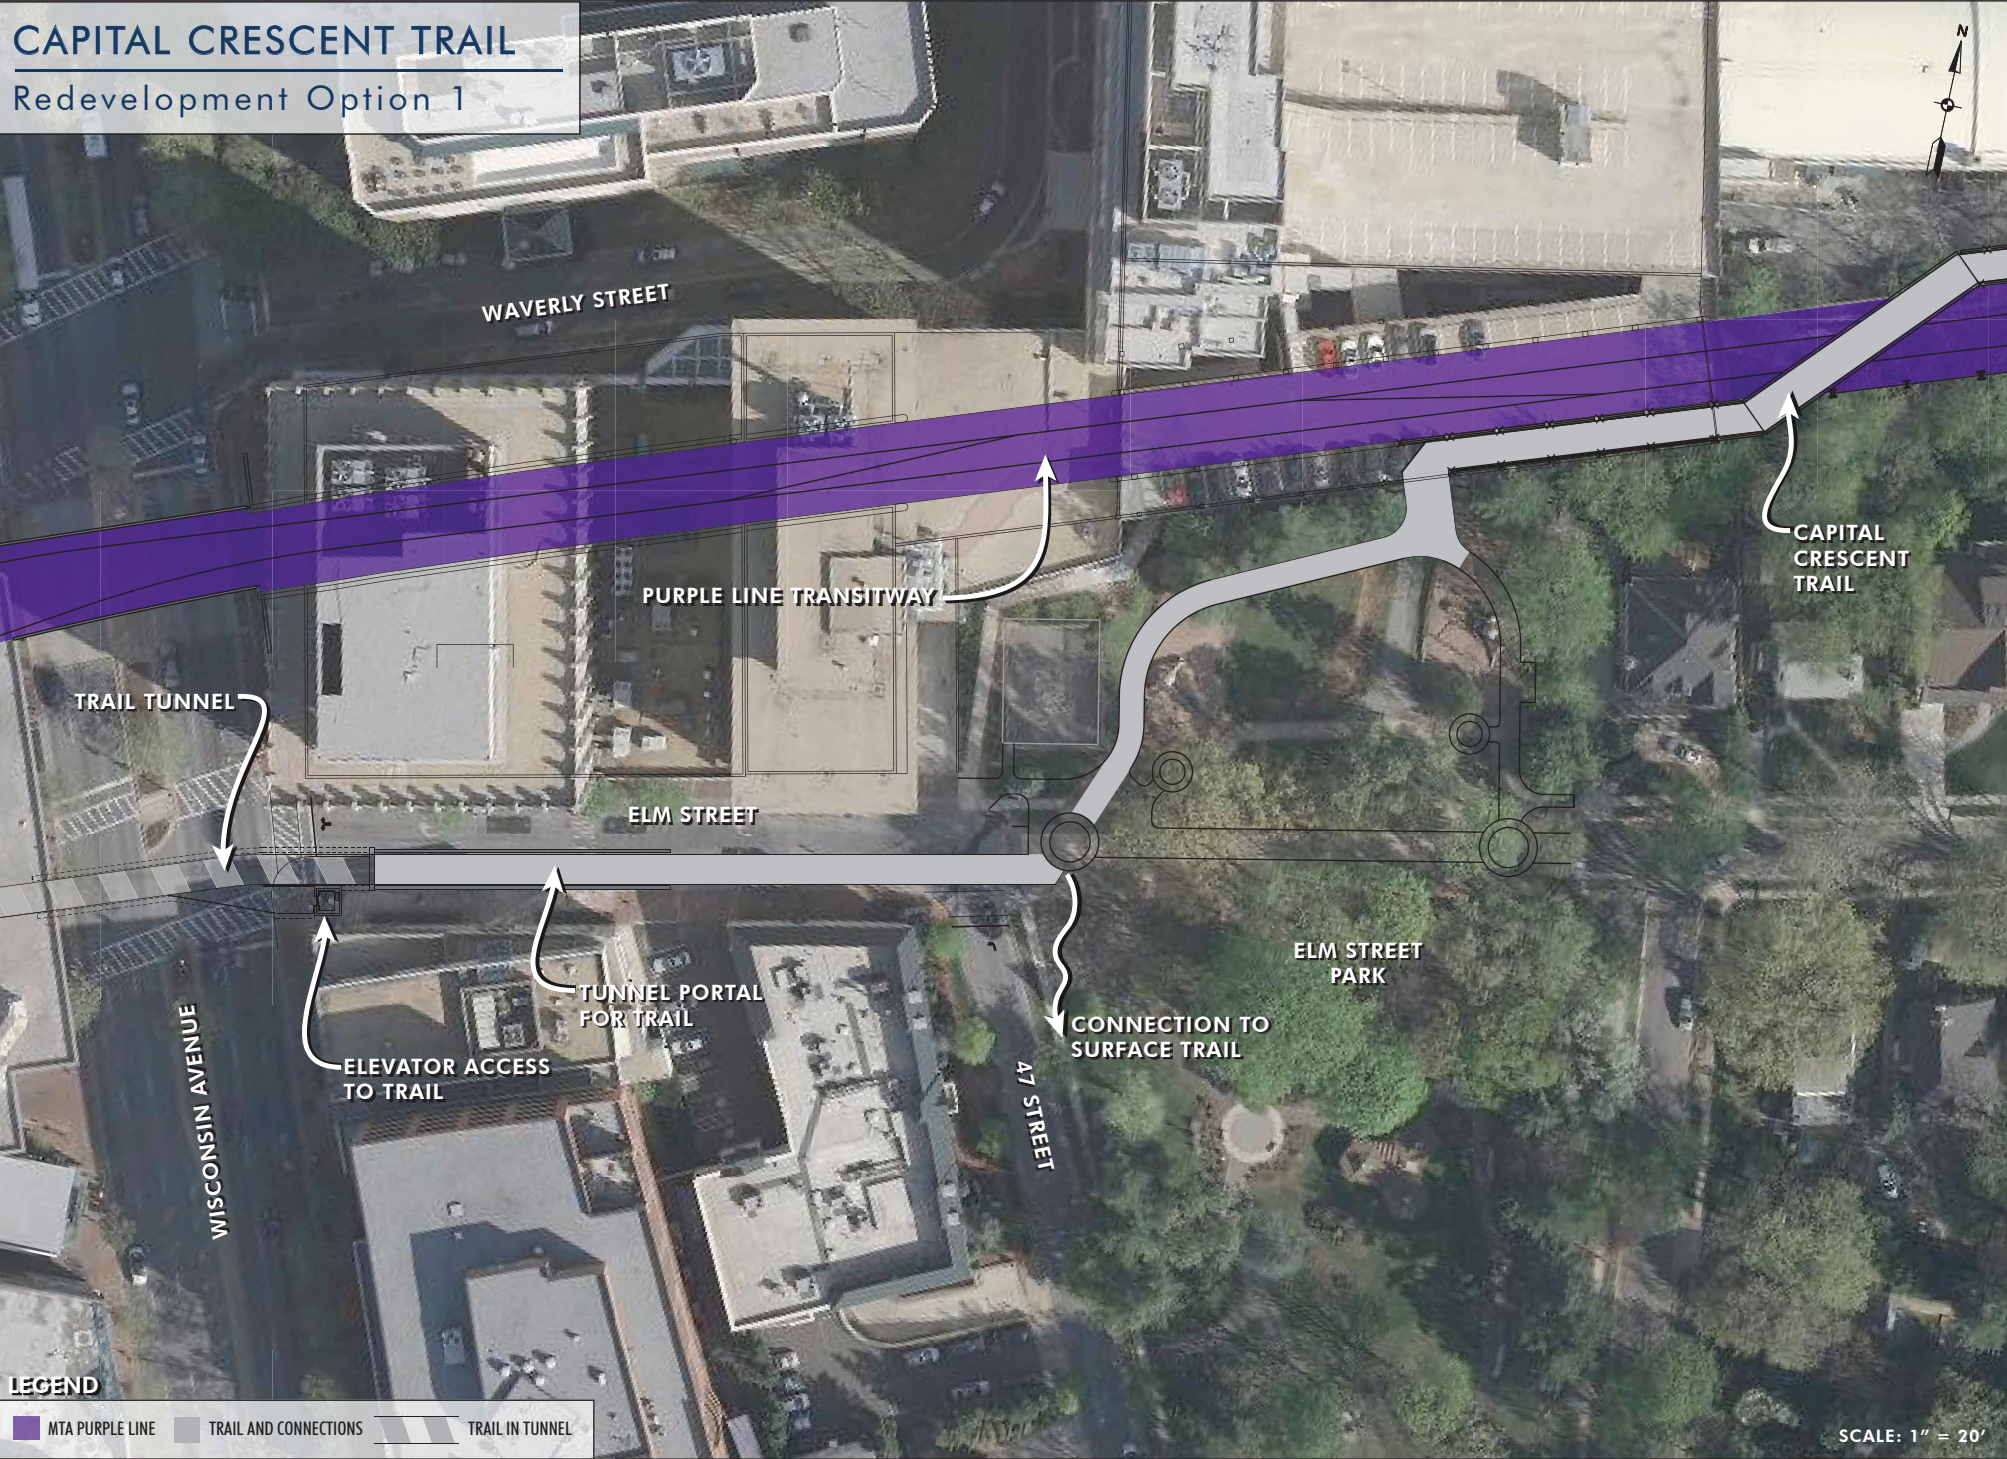



# CAPITAL CRESCENT TRAIL

## Redevelopment Option 2

