



Work Force Site @ North Bethesda



DRAWING LIST

LP	LOCATION PLAN
NR	PROPOSED ROADS
MV	MODEL VIEW
TS	TREE SAVE PLAN
A1.01	B1 LEVEL PLAN
A1.02	1ST FLOOR PLAN
A1.03	2ND FLOOR PLAN
A1.04	3RD FLOOR PLAN
A1.05	TYPICAL FLOOR PLAN
A2.01	SECTIONS
A2.02	SECTIONS
SP	SITE PHOTOS

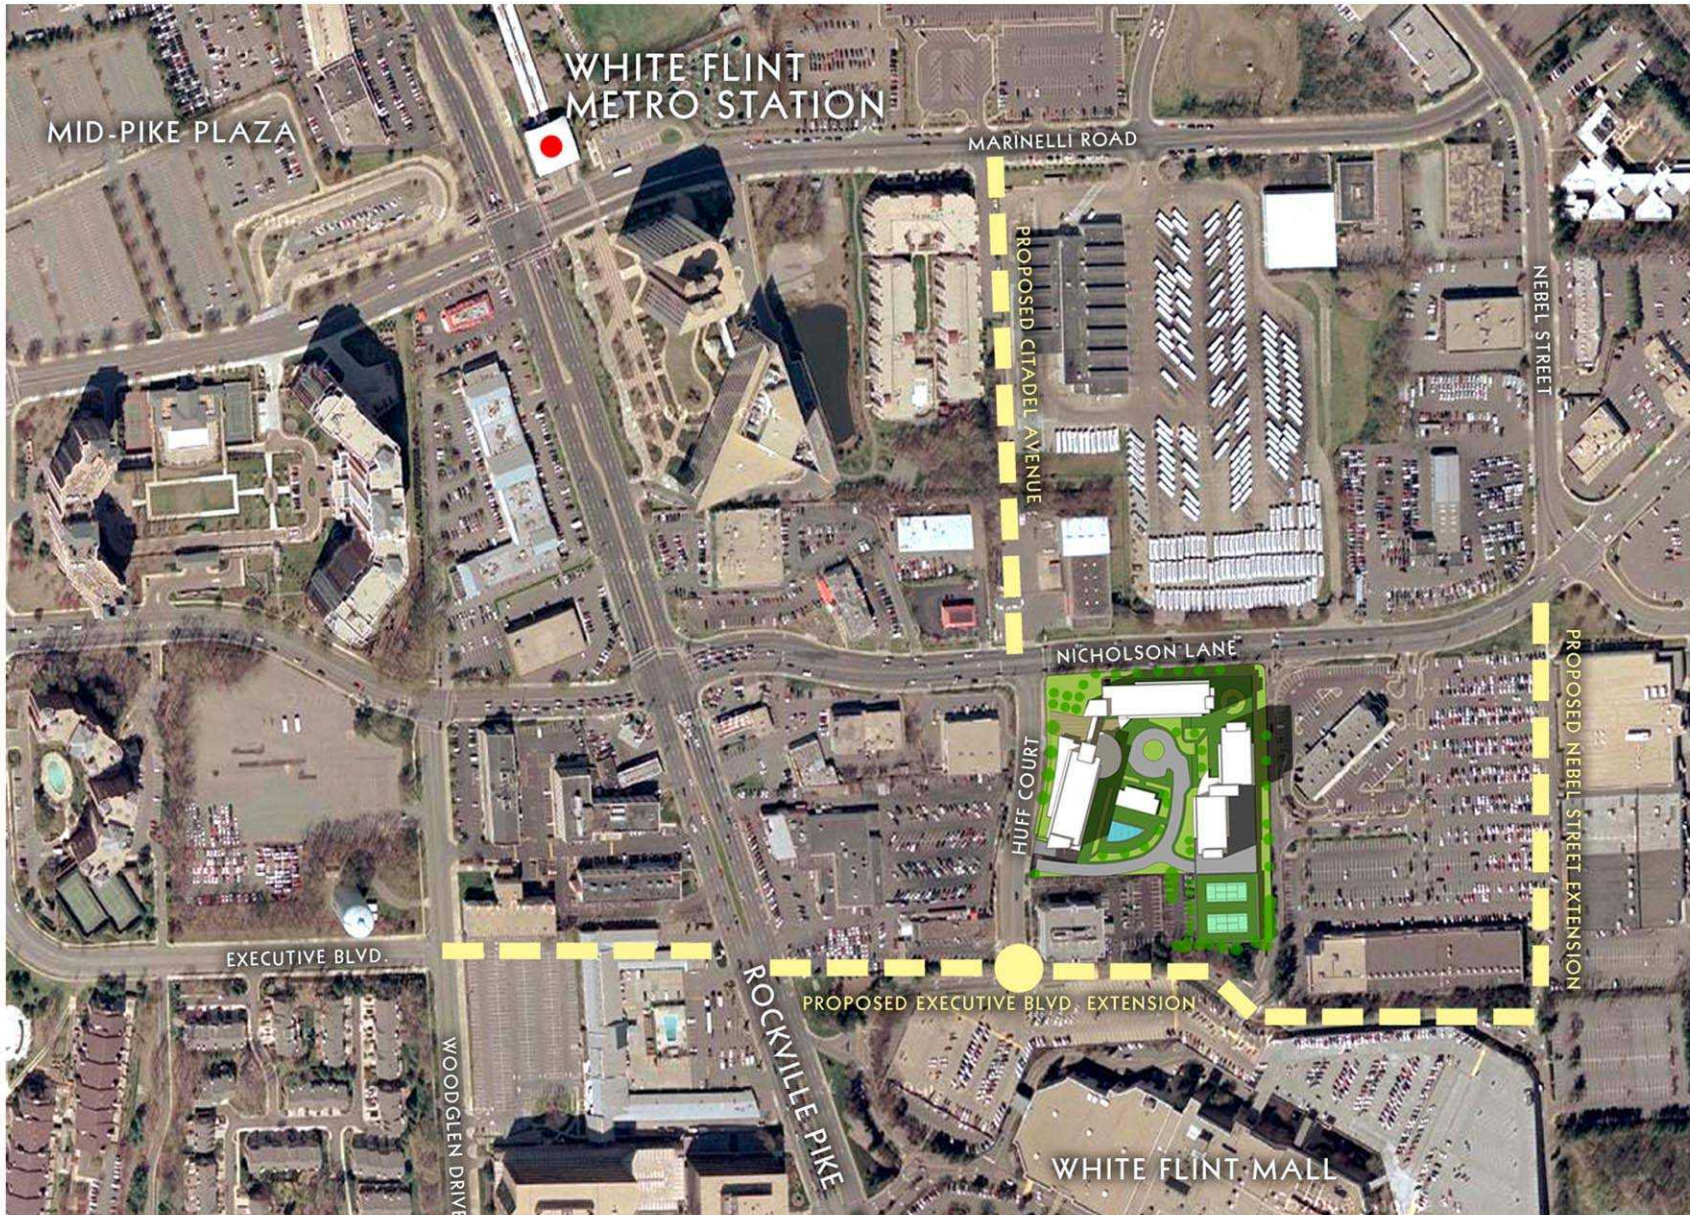

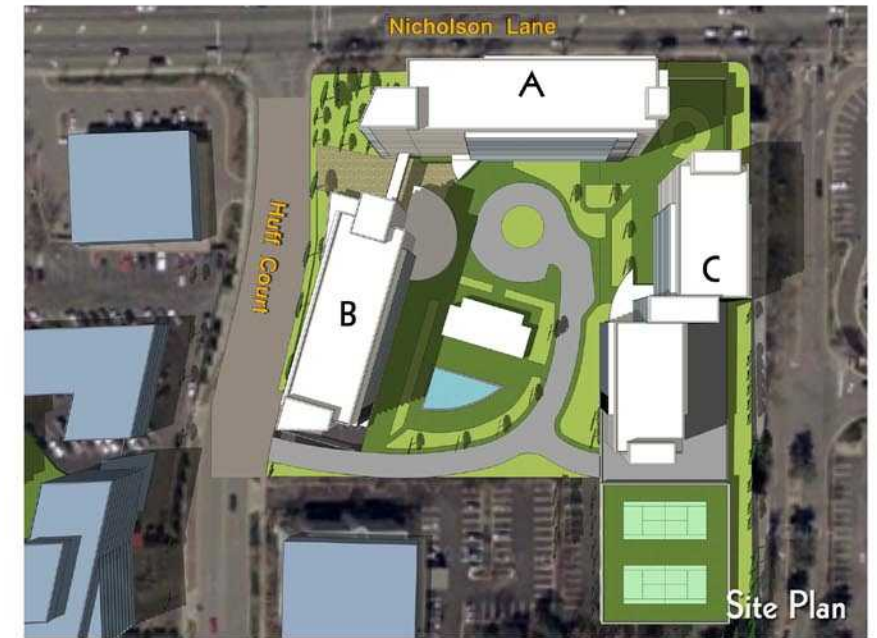


View from West



View from N-E



View from S-W

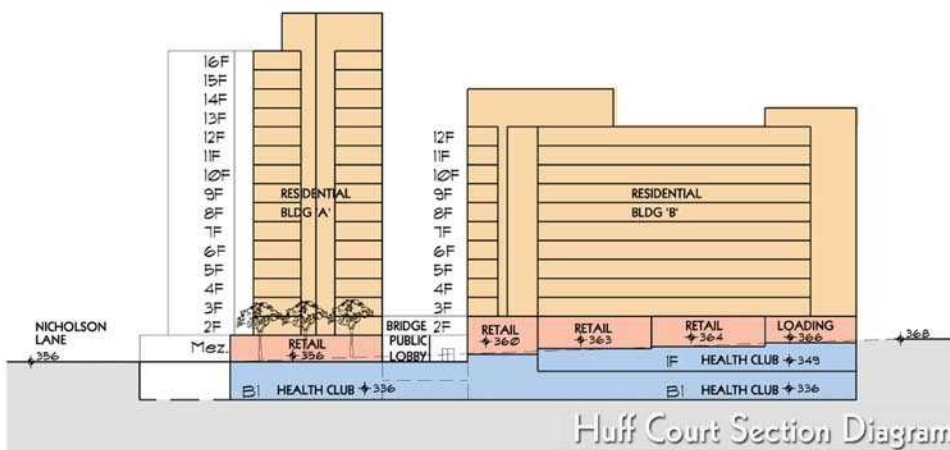

Huff Court Section Diagram

Color Legend for Section:

- Residential: 551,109 GFA
- Retail: 25,700 GFA
- Health Club: 4,600 GFA (60,000 SF)

Total FAR=3 581,409 GFA

Parking
Total 1068 spaces

- 3rd FL: 84 spaces
- 2nd FL: 84 spaces
- Mezz: 300 spaces
- 1st FL: 300 spaces
- B1: 300 spaces



Aerial View from S-E