





# CONCEPT DRAINAGE PLAN B

**LEGEND**

- ① Grass Channel
- ② Linear Filtration System
- ③ Sand Storage BMP
- Proposed Planting Areas
- Limit Of Disturbance (LOD)

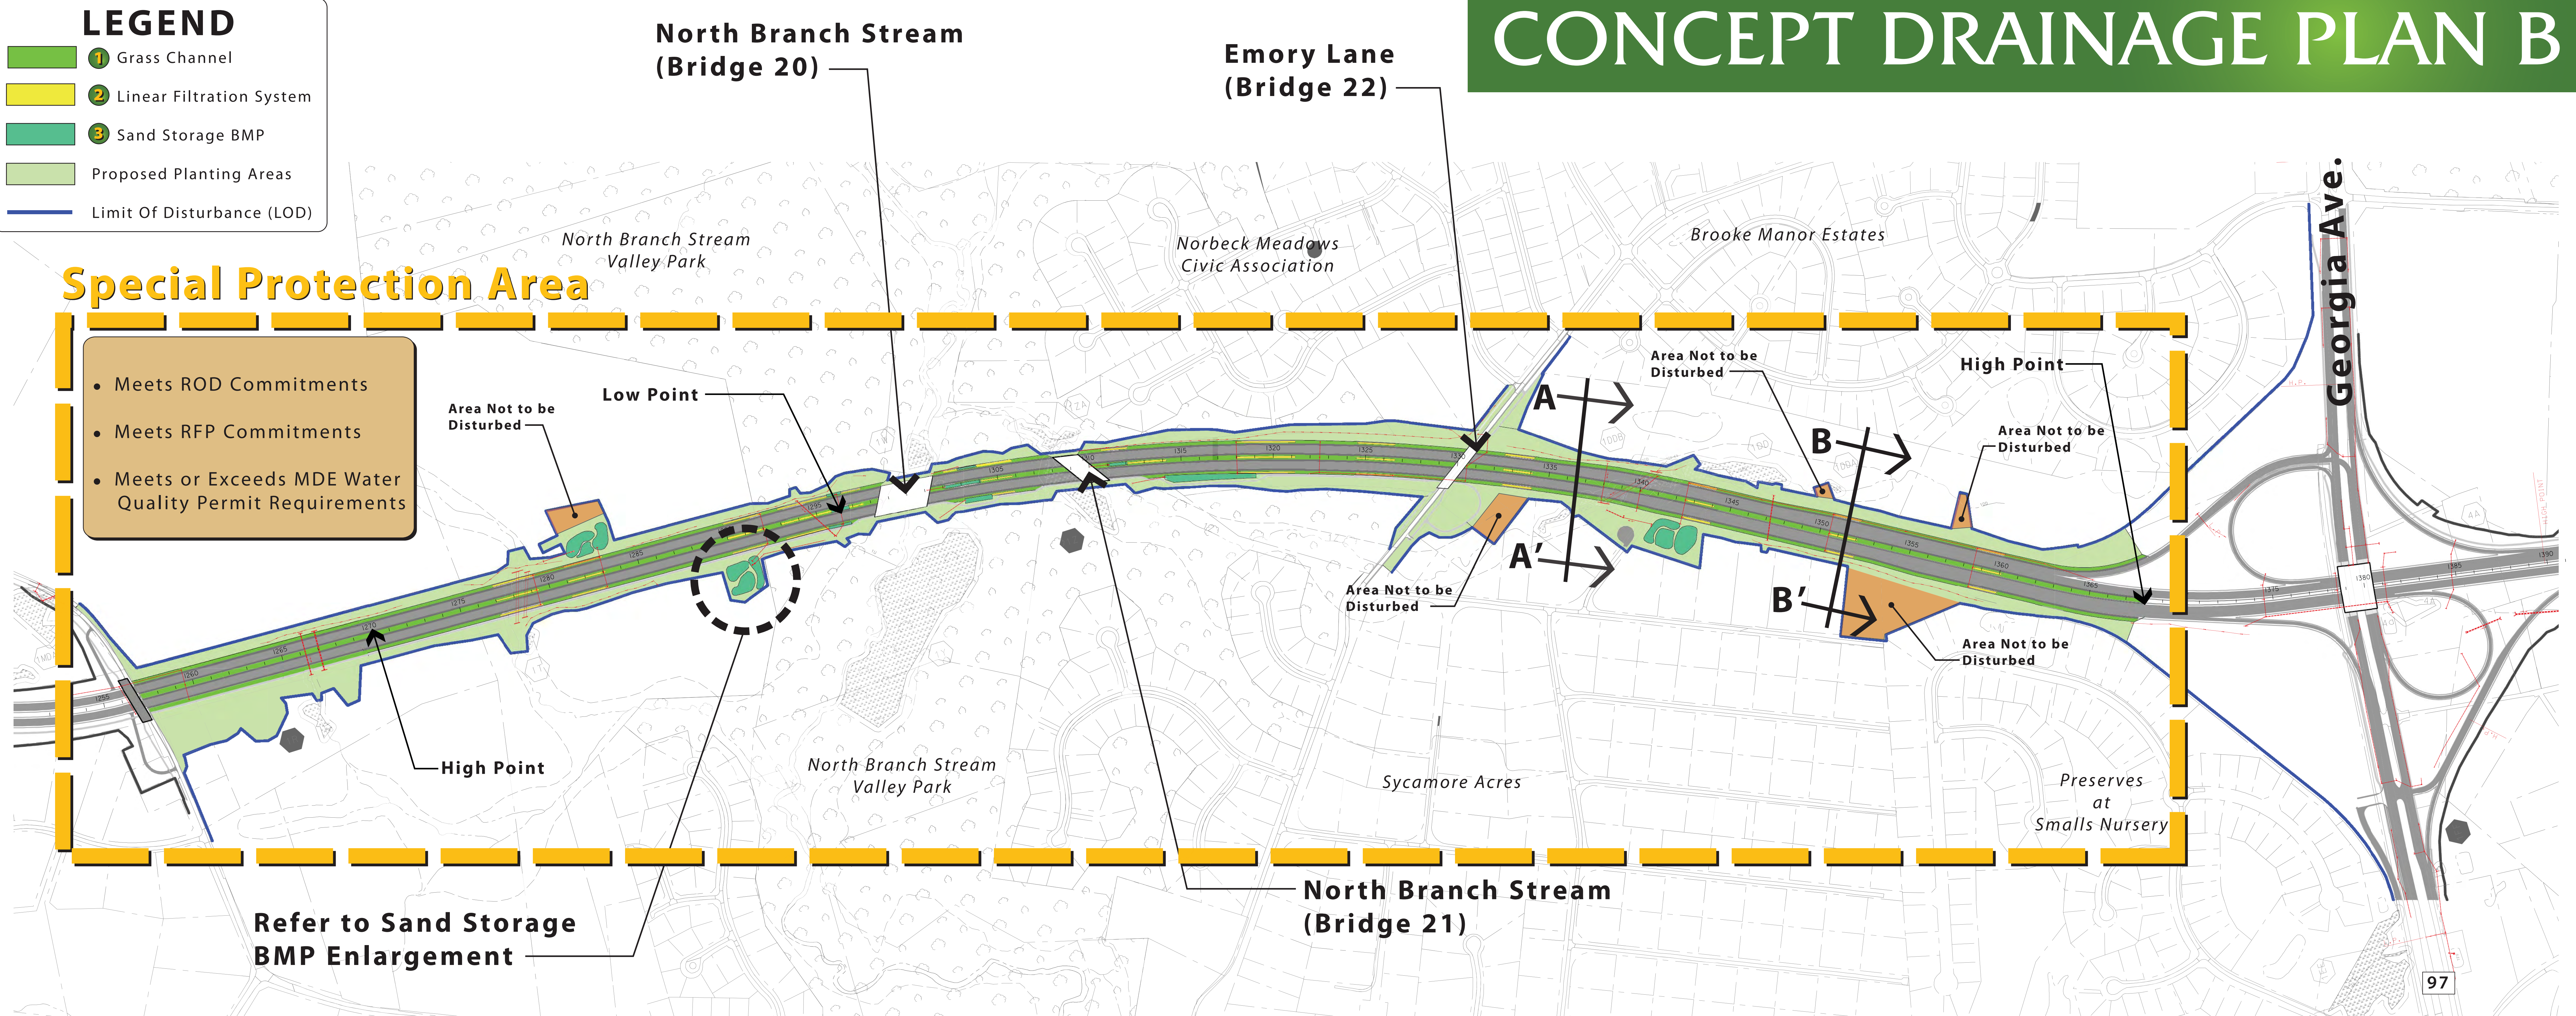


## SPECIAL PROTECTION CORRIDOR PLAN

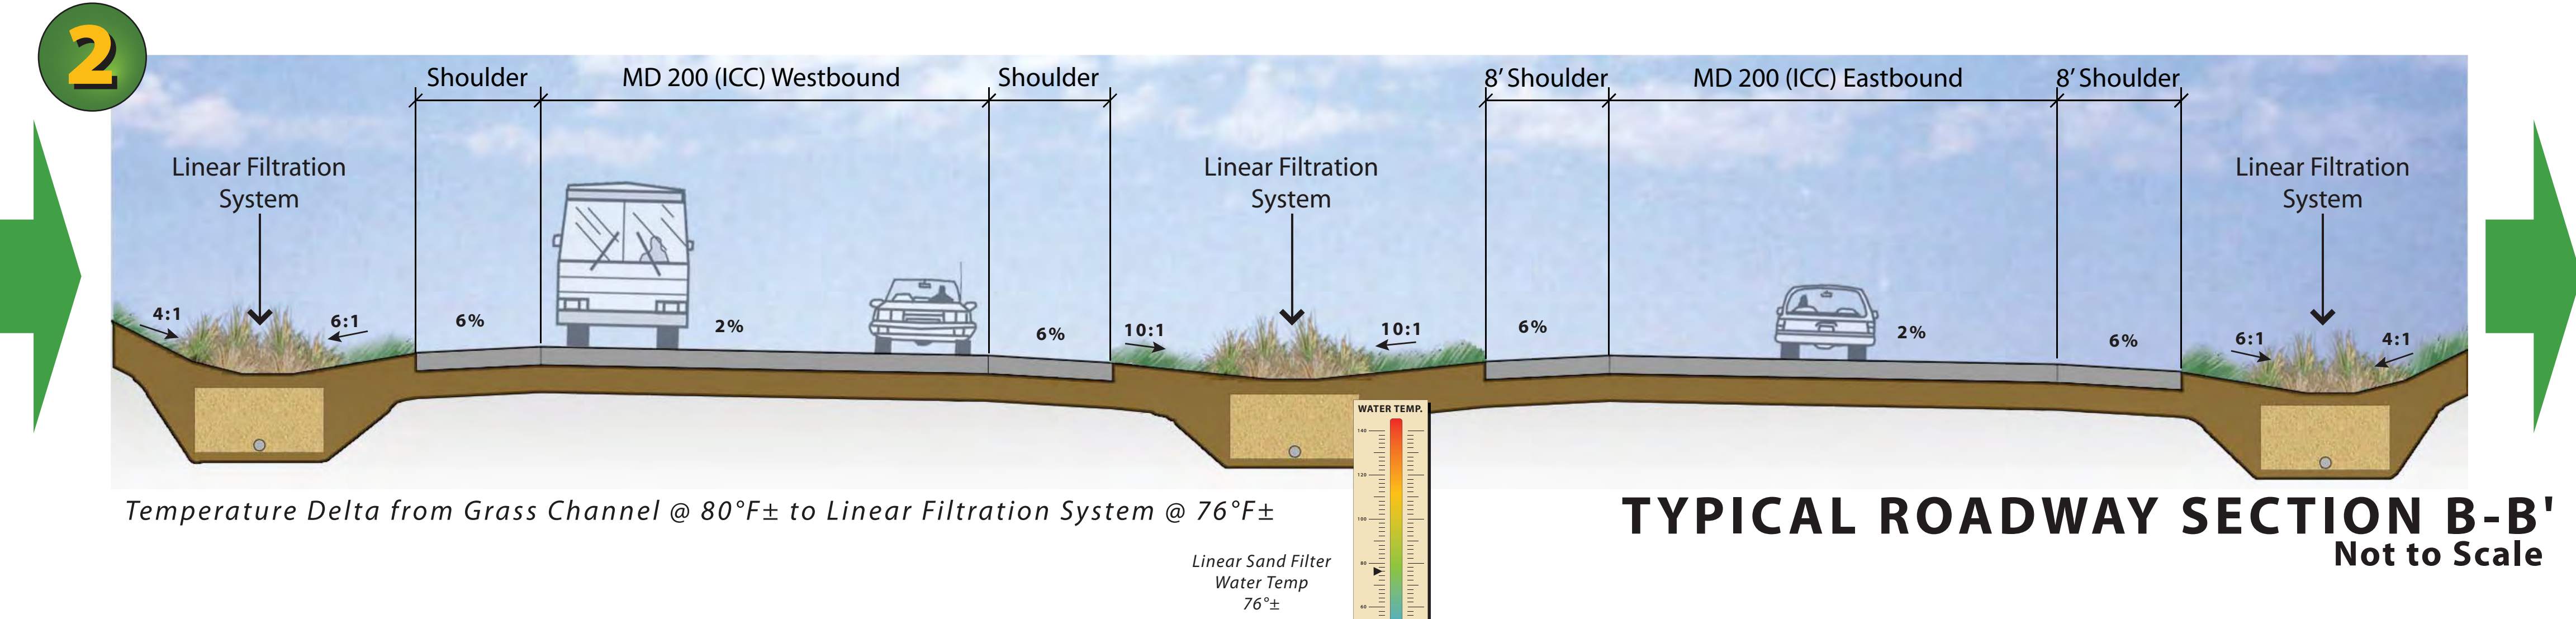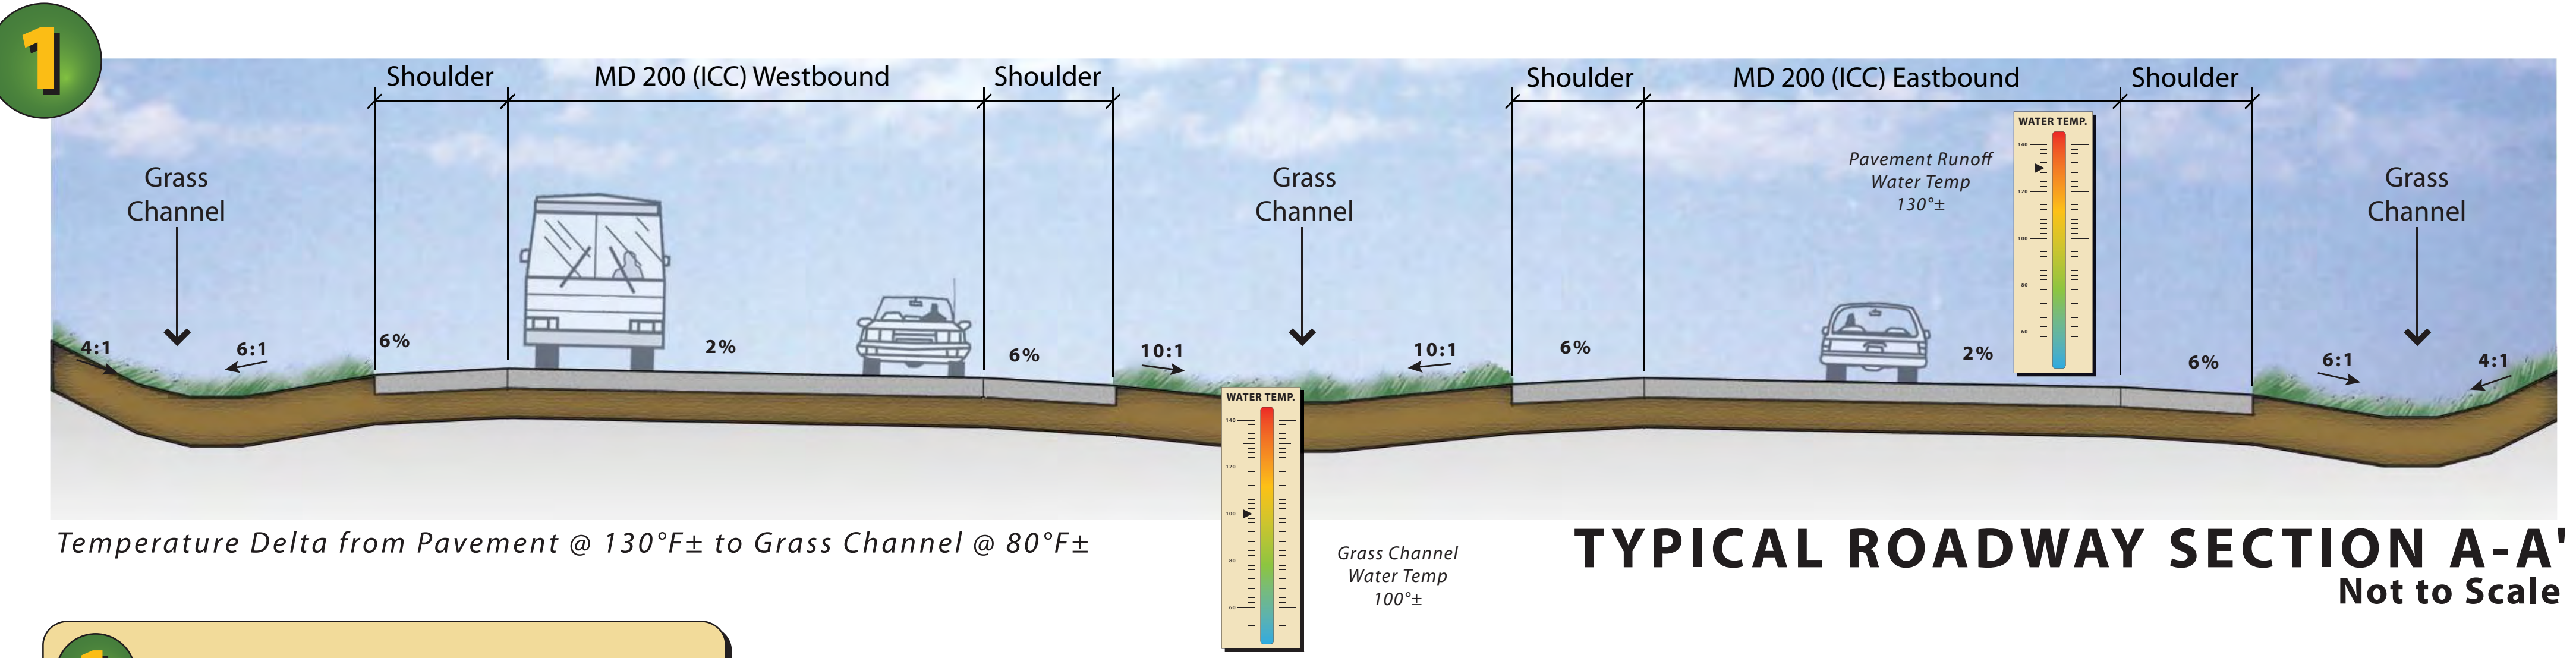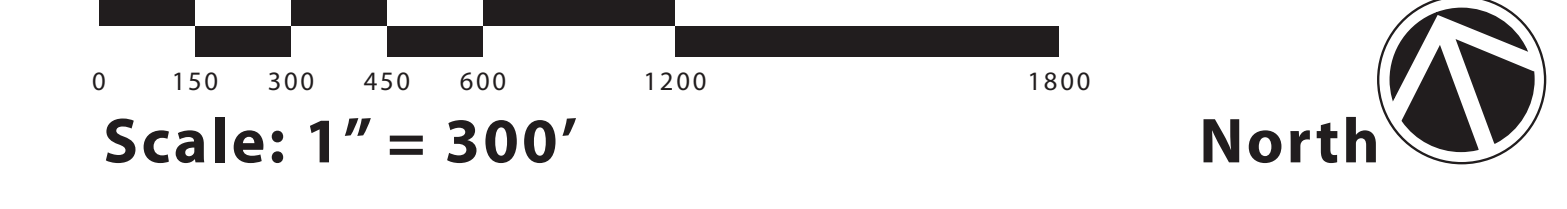

**1 GRASS CHANNEL**

1. Provides Vegetative Filter (Water Quality)
2. Allows for Shading (Temperature)
3. Allows for some Recharge (Temperature)

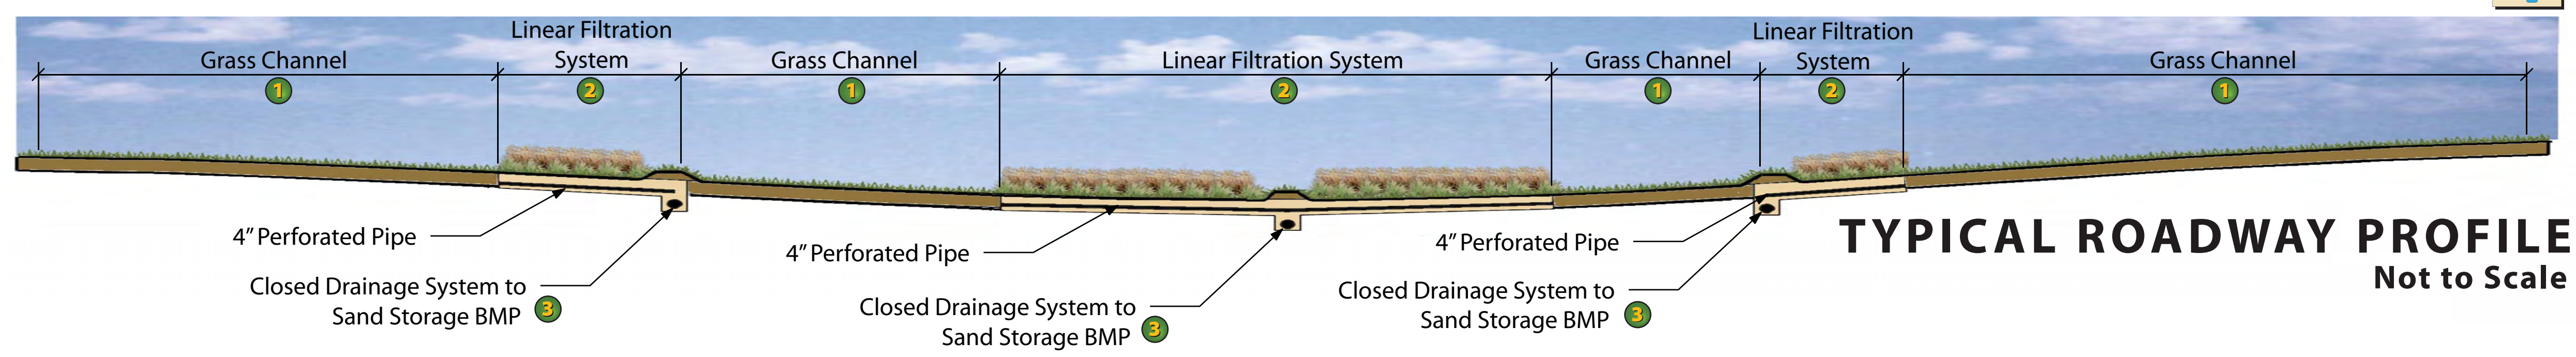

**2 Linear Filtration System**

1. Compartmentalize Filtration for Catastrophic Event (Maintenance & Redundancy)
2. Allows for 1st Generation Cooling
3. Maximized Concentration Areas Allow for Vegetative Selection that Will Offer Greatest Amount of Shade Potential
4. Provides for Entrance to Closed System to Bring All Water Temperatures Down by Contact with a Cooler Pipe, Providing 100% Shade



contract A

DRAFT

