


 

LEGEND

PROPOSED PURPLE LINE TRACK CENTERLINE

PROPOSED CCT

PROPOSED STATION PLATFORM

PROPOSED WALKWAY

MARYLAND DEPARTMENT OF TRANSPORTATION

MARYLAND TRANSIT ADMINISTRATION

MTA Maryland

Purple Line

Gannett Fleming

WR&A

PROFESSIONAL CERTIFICATION

I hereby certify that these documents were prepared or approved by me, and that I am a duly licensed professional engineer under the laws of the State of Maryland

License No. Expiration Date

DRAFT WORK-IN-PROGRESS

STUDY INFORMATION SHOWN SHALL BE USED FOR GENERAL PLANNING /INFORMATION ONLY AND IS SUBJECT TO CHANGE DURING PRELIMINARY ENGINEERING

NO.	DESCRIPTION	REVISIONS	BY	DATE

BETHESDA TERMINAL STUDY

CONTRACT NO. 1042

DRAWING NO. 1042-01


PLAN

FUTURE APEX OPTION - CENTER PLATFORM

DATE: JUNE 2013

SCALE: AS SHOWN

SHEET NO. 1 OF 2

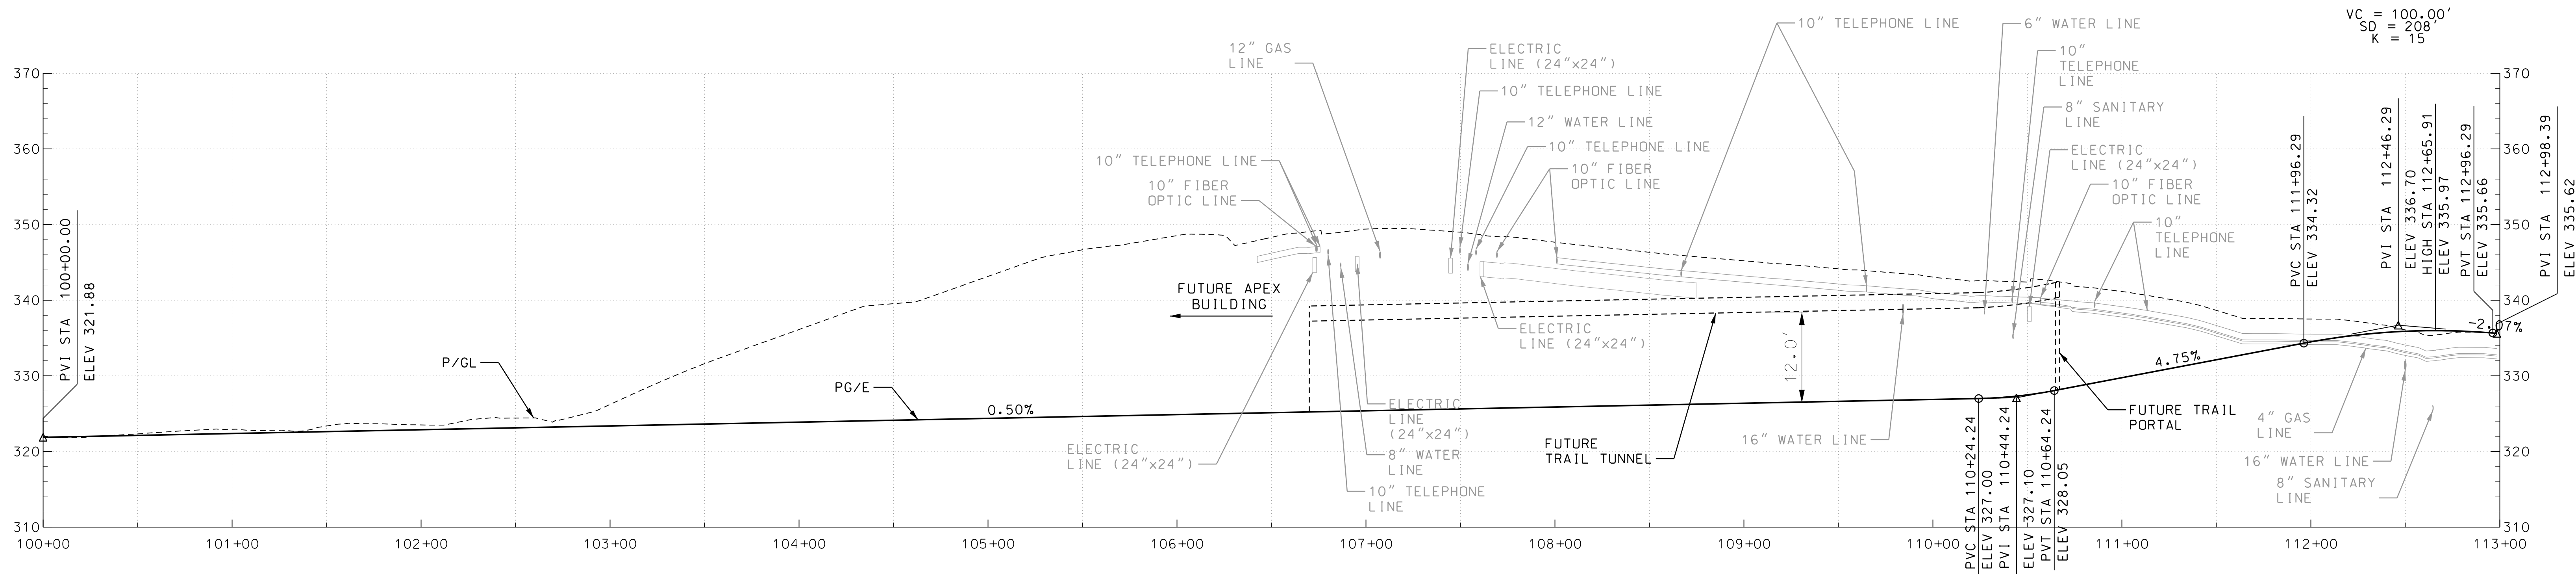

FUTURE APEX OPTION – TRAIL PROFILE

LINE	SURFACE	OFFSET
---	West Existing	0.0000
Scaled 4.0000 Times Ver. Scaled 1.0000 Times Hor.		

40' 0 40' 80'

VERTICAL SCALE: 1"=10'

40' 0 40' 80'

HORIZONTAL SCALE: 1"=40'

DRAFT WORK-IN-PROGRESS

STUDY INFORMATION SHOWN SHALL BE USED FOR GENERAL PLANNING / INFORMATION ONLY AND IS SUBJECT TO CHANGE DURING PRELIMINARY ENGINEERING

APPR

CHECK

DRAWN

DESIGN

NO.

DESCRIPTION

BY

DATE

REVISIONS

PURPLE LINE LIGHT RAIL

TRAIL PROFILE
FUTURE APEX OPTION – CENTER PLATFORM
DATE: JUNE 2013
SCALE: AS SHOWN

CONTRACT NO.
MTA 1265B

DRAWING NO.

SHEET NO.
2 OF 2

PROFESSIONAL CERTIFICATION
I hereby certify that these documents were prepared or approved by me, and that I am a duly licensed professional engineer under the laws of the State of Maryland
License No. Expiration Date

MARYLAND DEPARTMENT OF TRANSPORTATION

MTA Maryland